

# CHAMELEON WAYS


NATURAL AGGREGATE BOUND SURFACES

www.chameleonways.com

P.O. Box 387 Center Valley, PA 18034


(877)426-5687

## ADDAPRINT AND ADDAMARK CROSSWALK INSTALLATION OPTIONS

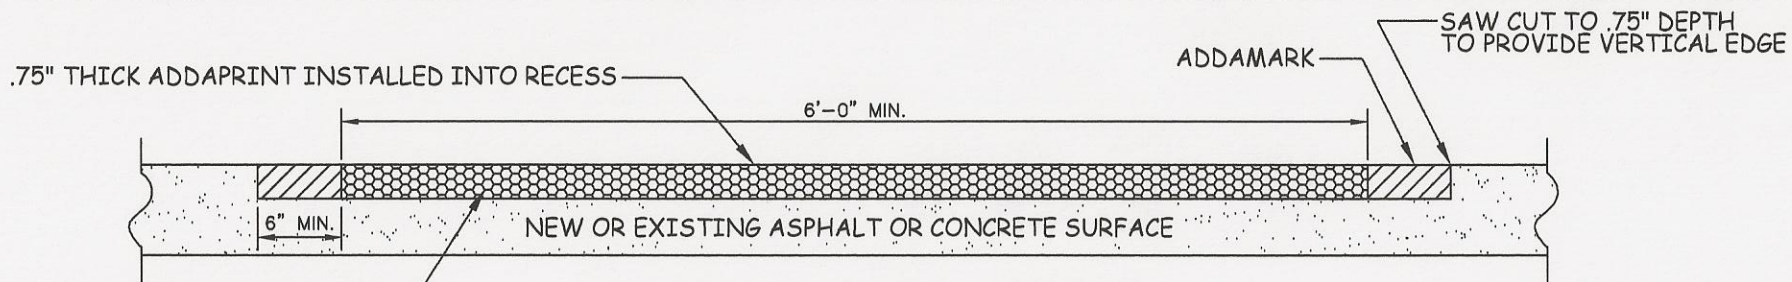

### FLUSH INSTALLATION

.75" MILLED SURFACE FOR  
ENTIRE WIDTH OF CROSSWALK

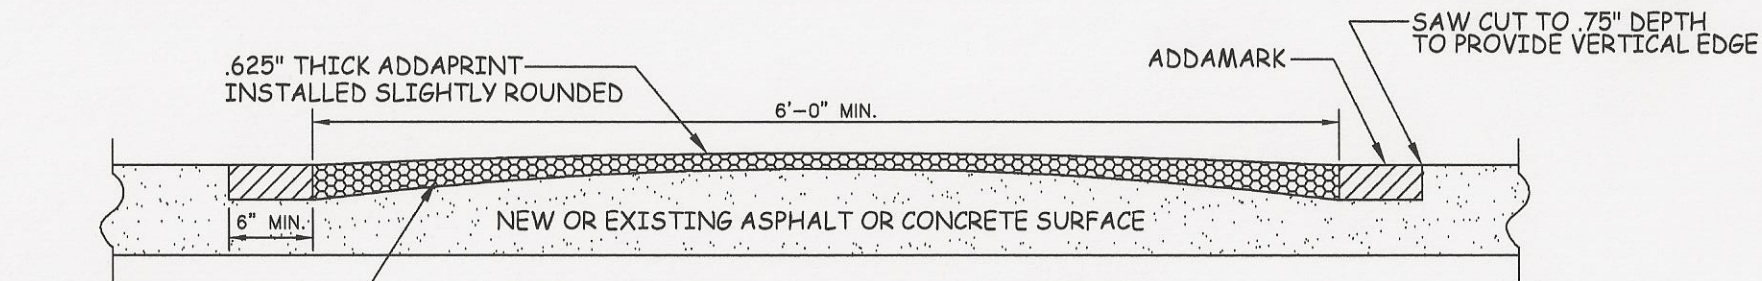

### ROUNDED INSTALLATION

2' WIDE MILLED NOTCH  
DEPTH; TAPERED 3/4" TO 0"

### DECORATIVE PATTERNS

BASKET

BRICK

COBBLE

GRANITE

HERRINGBONE

HERRINGBONE 45

